



Development Services Department
55 E. Moore Street
Walla Walla, WA 99362
(509) 524-4710
permits@wallawallawa.gov

Fence Permit Application

Application fee: \$30.00 (permit fee will be due after approval for commercial properties)

Site Address: _____

Property Owner: _____

Mailing Address (if different) _____

City _____ State _____ Zip _____

Phone: _____ E-mail address: _____

Contractor (if applicable) _____

Phone _____ E-mail address: _____

Washington State Contractor's Registration # _____

Commercial property Residential property

Fencing material Board Chain link Vinyl
Fence height: _____

Will you be able to see through it? Yes No

Estimated project value (materials & labor) or Bid Price \$ _____

Will the fence be built on top of a retaining wall at any location? Yes No
Total height of retaining wall and fence together: _____ (if applicable)


Please attach a drawing of your entire property, showing property dimensions, streets, alleys, buildings, sidewalk, and driveway. Indicate where all sections of fencing will be built and the heights at all locations.

Signature _____ Date _____

Owner, Contractor or Auth Agent

I certify, by my signature, that the information submitted in this application packet is true and accurate. Determination of information to be in error could result in revocation of permit.

Revised 1/15

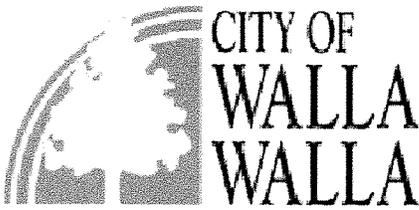

EXAMPLE SITE PLAN

Parcel # 360724580001


SCALE - 1" = 10' (1" = 20' is minimum acceptable scale.)

ROAD NAME



Minimum site plan requirements:

- Incomplete, illegible or not-to-scale site plans will not be accepted.
- Dimensions shown are for illustration only.
- Parcel number or legal description.
- Property lines.
- North arrow.
- Drawing scale to engineering standards. (1" = 20' min.)
- Names of all roads abutting property.
- Location of water and sewer connections.
- Show storm system per handout for "Residential Footing Drain Construction" including infiltration trenches or drywells per table.
- Show electric service as either above ground or below ground.
- All dimensions of parcel.
- Ground contours in 2' maximum increments.
- Distance from all buildings and parking areas to property lines.
- Distance between all buildings on the parcel.
- Distance of roof overhangs or other projections to property lines.
- Dimensions of all off street parking.
- Locations and dimensions of all easements.
- Locations and sizes of decks, retaining walls, rockeries and similar items.

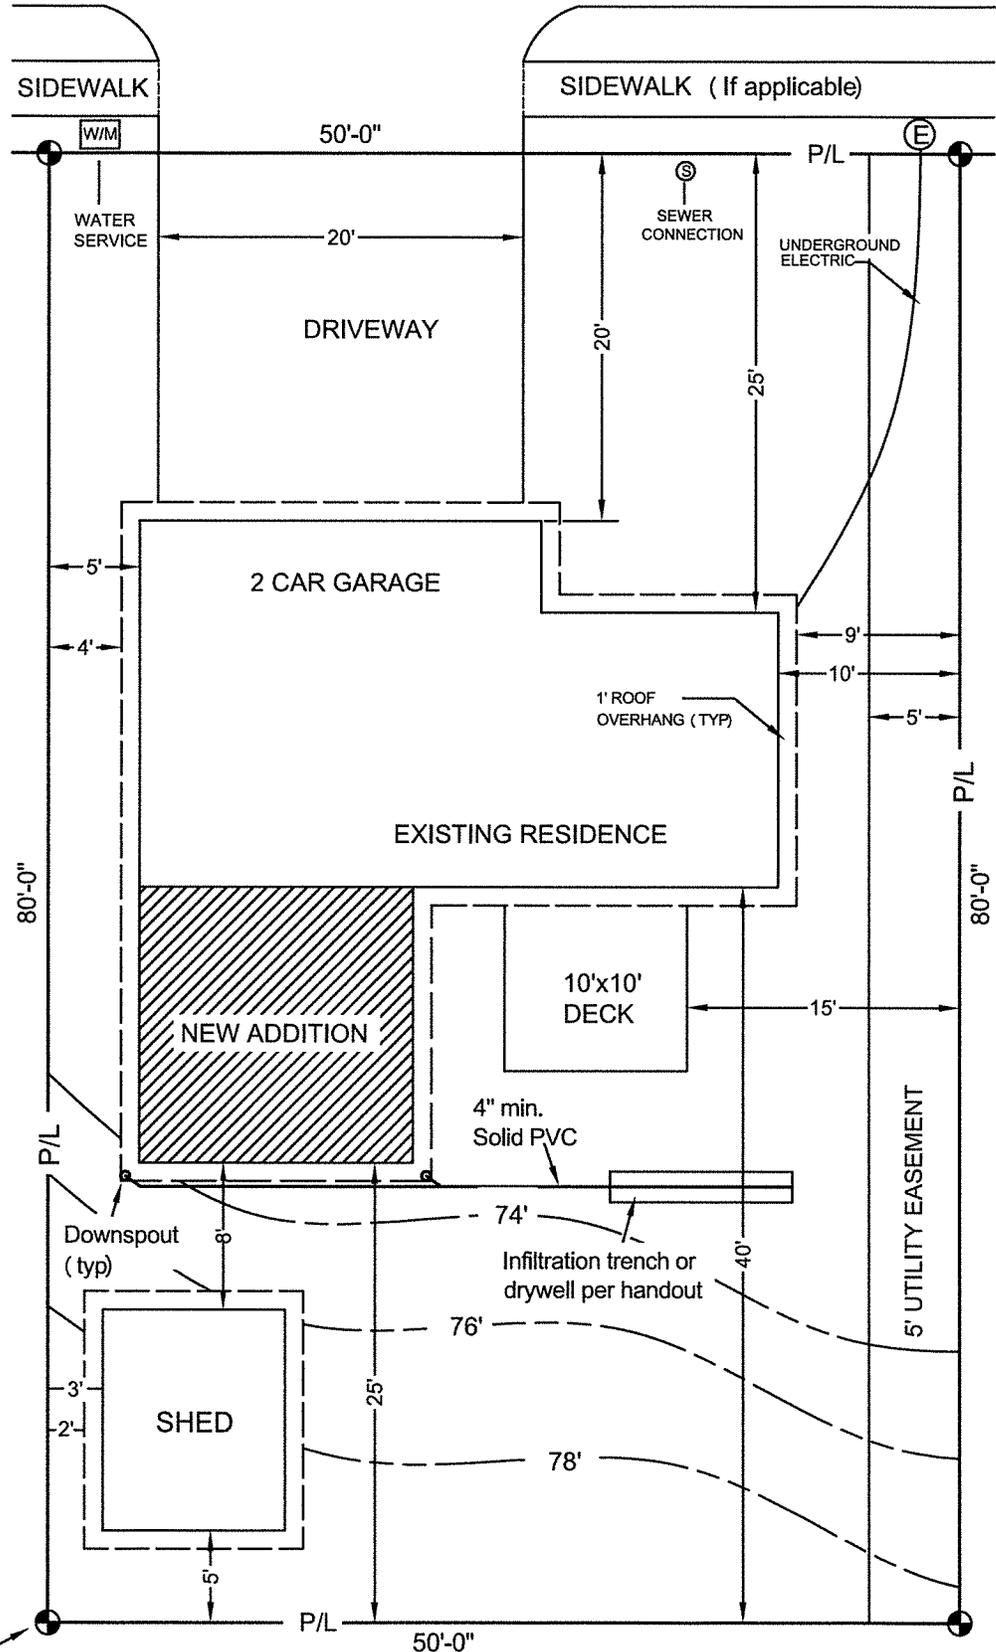

Property corner (typ)