



Development Services Department
55 E. Moore Street
Walla Walla, WA 99362
(509) 524-4710
permits@wallawallawa.gov

Manufactured Home Permit Application

Site Address: _____

Property Owner: _____

Mailing Address (if different) _____

City _____ State _____ Zip _____

Phone: _____ E-mail address: _____

Manufactured Home Park (if applicable): _____

Contractor (if applicable) _____

Phone _____ E-mail address: _____

Washington State Contractor's Registration # _____

- Single-wide Double-wide Triple-wide Quad-wide

Year: _____ Make: _____

Plumbing/Mechanical included in this permit: Yes (if yes, fill out attached fixture form) No

City sewer Yes No City water Yes No

Required documents:

- Site plan of property (see example handout – maximum size 11 x 17)
- Manufacturer's installation manual
- If not in a manufactured home park, a front elevation of the home is required and there may be a time delay on issuance for adjacent property owner notification

Signature _____ Date _____

Owner or Contractor or Auth Agent

I certify, by my signature, that the information submitted in this application packet is true and accurate. Determination of information to be in error could result in revocation of permit.



EXAMPLE SITE PLAN

Parcel # 360724580001


SCALE - 1" = 10' (1" = 20' is minimum acceptable scale.)

ROAD NAME



Minimum site plan requirements:

- Incomplete, illegible or not-to-scale site plans will not be accepted.
- Dimensions shown are for illustration only.
- Parcel number or legal description.
- Property lines.
- North arrow.
- Drawing scale to engineering standards. (1" = 20' min.)
- Names of all roads abutting property.
- Location of water and sewer connections.
- Show storm system per handout for "Residential Footing Drain Construction" including infiltration trenches or drywells per table.
- Show electric service as either above ground or below ground.
- All dimensions of parcel.
- Ground contours in 2' maximum increments.
- Distance from all buildings and parking areas to property lines.
- Distance between all buildings on the parcel.
- Distance of roof overhangs or other projections to property lines.
- Dimensions of all off street parking.
- Locations and dimensions of all easements.
- Locations and sizes of decks, retaining walls, rockeries and similar items.

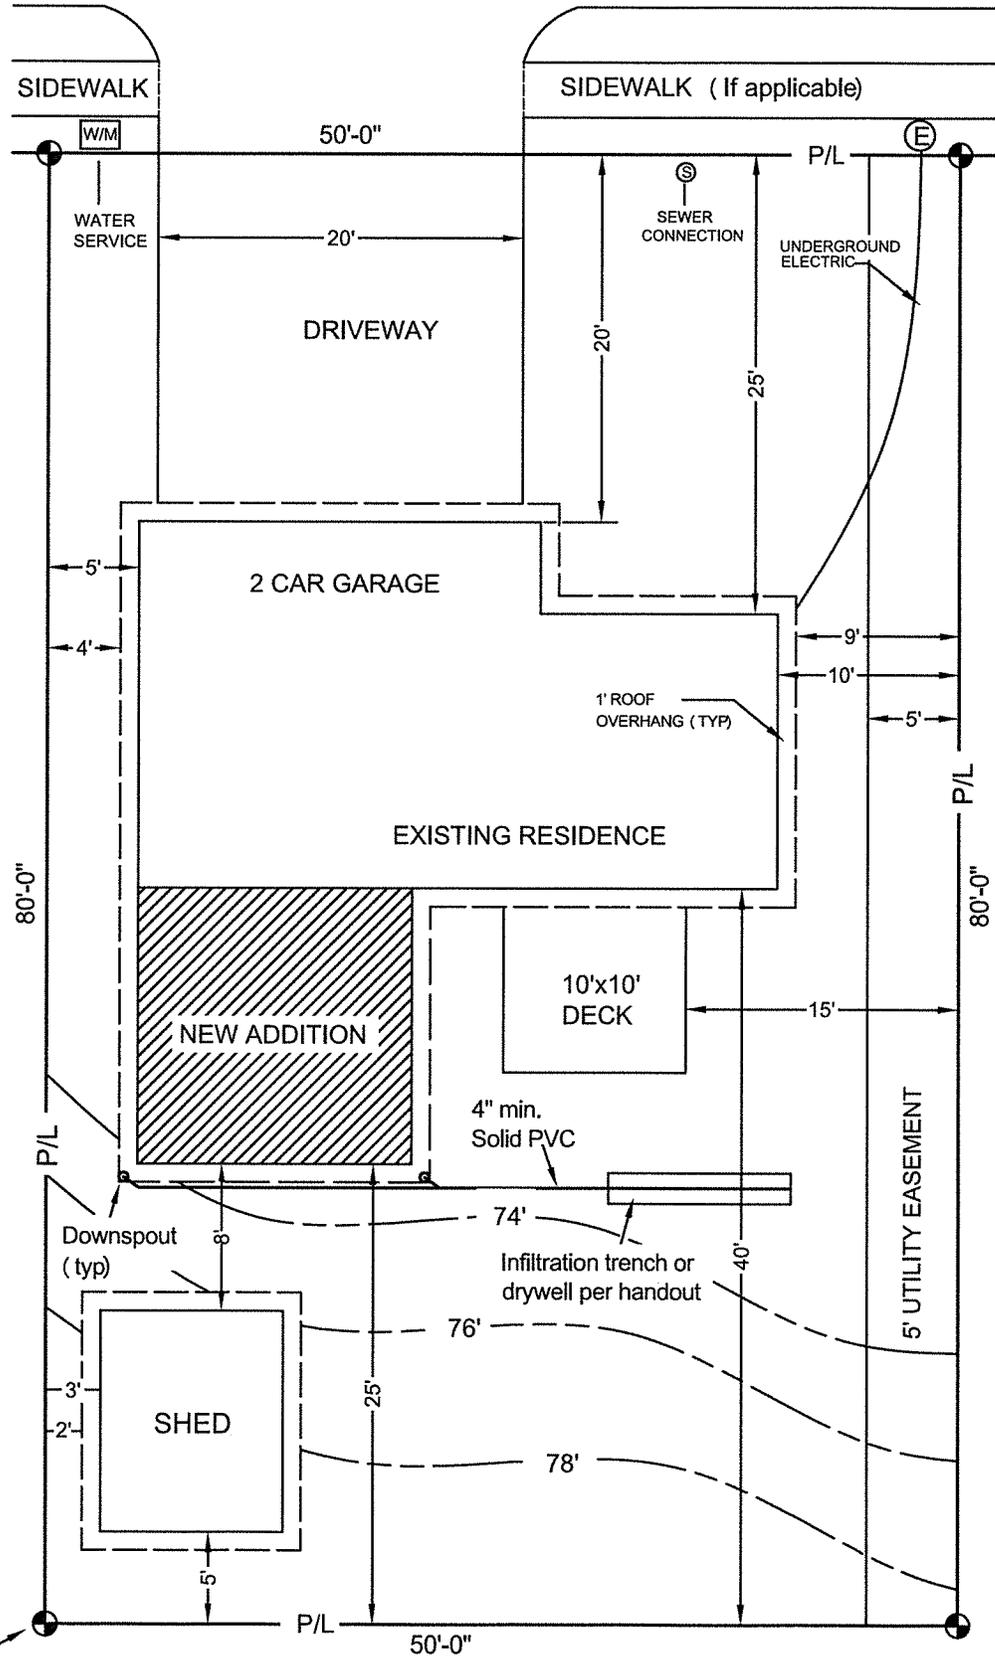

Property corner (typ)



Development Services Department
 55 E. Moore Street
 Walla Walla, WA 99362
 (509) 524-4710
permits@wallawalla.gov

Mechanical/Plumbing Permit Application

Site Address: _____ or parcel# _____
 Property Owner: _____ Home Phone: _____
 Mailing Address: _____ Work Phone: _____
 City: _____ State: _____ Zip: _____ E-mail: _____

Name of Contractor: _____ (if applicable)
 WA State contractor's license # _____ Phone # _____ E-mail: _____

Describe what you plan to do: _____

Plumbing				Mechanical			
Item	Qty	Cost	Total	Item	Qty	Cost	Total
PERMIT FEE	1	x\$23.00	\$23.00	PERMIT FEE	1	x\$26.00	\$26.00
TOILET		x10.00		FURNACE<100,000BTU		x20.00	
BATH SINK		x\$10.00		FURNACE>100,000BTU		x20.00	
SHOWER		x10.00		GAS PIPING		x10.00	
BATHTUB		x10.00		AIR COND. BOILER 1-3t (12K-36K btu's)		x20.00	
BATH/SHOWER COMBO		x10.00		AIR COND. BOILER 4-15t (48K-180K btu's)		x30.00	
KITCHEN SINK		x10.00		GAS WATERHEATER		x15.00	
LAUNDRY SINK		x10.00		MISC GAS APPLIANCE		x15.00	
CLOTHES WSHR		x10.00		WOODSTOVE/INSERT		x15.00	
DISHWASHER		x10.00		VENT FAN/EXH.FAN		x10.00	
DISPOSAL		x10.00		GAS FIREPLACE		x20.00	
BUILDING SEWER		x20.00		APPLIANCE VENT (dryer)		x10.00	
WATER PIPING		x10.00		EVAPOR.COOLER		x15.00	
DRN/VNT/WST PIPE		x10.00		MISC. DUCTWORK		x15.00	
DRINK.FOUNT.		x10.00		AIR COND.BOILER 16-30t (192K-360K btu's)		x40.00	
HOSE BIB		x10.00		AIR COND.BOILER 31-50t (372K-600K btu's)		x60.00	
WATER HTR (ELEC)		x10.00		AIR COND.BOILER >50t (>600K btu's)		x100.00	
SUMP PUMP		x10.00		RANGE HOOD(res)		x15.00	
MISC. SINK		x10.00		RANGE HOOD(comm.)		x20.00	
GAS PIPING		x10.00					
URINAL		x10.00					
MISC.FIXTURES		x10.00					
LAWN SPRINKLER		x10.00					
GREASE TRAP		x10.00					
SWIMMING POOL		x21.00					
FLOOR DRAIN		x10.00					

Any work done from or in the City's right of way may require a right of way permit in addition to the plumbing permit

Signature of property owner, owner's authorized agent, or contractor (circle one)
 I certify, by my signature, that the information submitted in this application packet is true and accurate. Determination of information to be in error could result in revocation of permit.